




Rendering, Exterior Expansion



GAYLORD
PALMS®




Florida Exhibition Hall

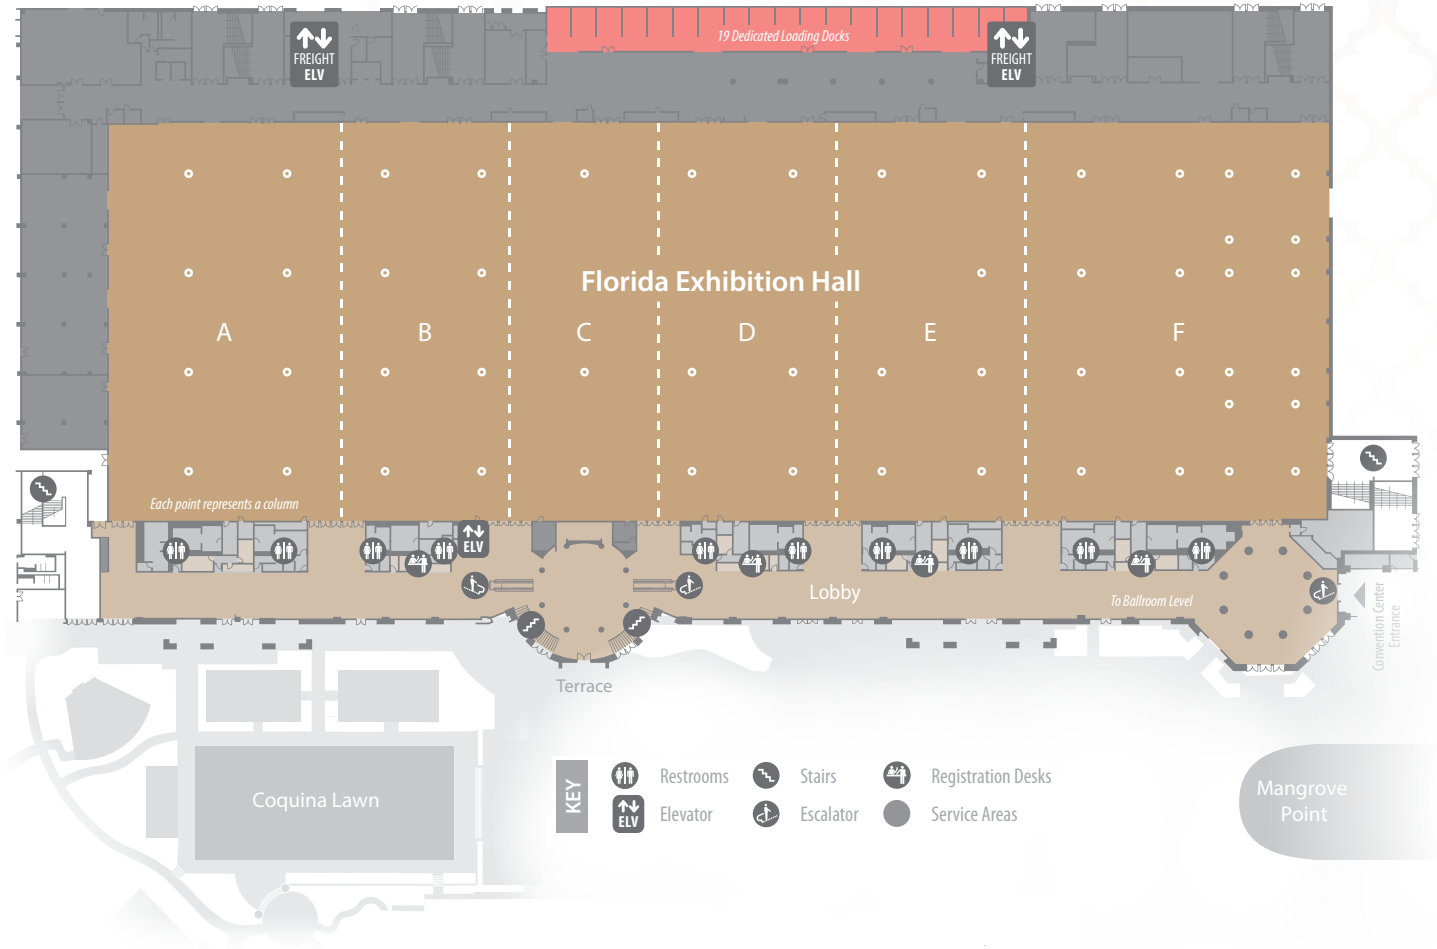

EXHIBITION HALL	LXWXH (FEET)	SQ.FT.	THEATER	CLASSROOM	MODULAR BREAKOUTS	ROUNDS (10)	RECEPTION	8 X 10 BOOTHS	10 X 10 BOOTHS
FLORIDA	740x241x24	178,500	21,326	12,792	173	11,928	14,770	1,116	893
A	241x142x24	34,300	4,276	2,568	34	2,328	2,860	214	172
B	241x102x24	24,570	2,725	1,653	23	1,620	2,020	154	123
C	241x90x24	21,700	2,746	1,419	22	1,400	1,850	136	109
D	241x102x24	24,570	2,725	1,653	23	1,620	2,020	154	123
E	241x120x24	29,000	3,444	2,181	28	1,972	2,440	181	145
F	241x184x24	44,360	5,410	3,318	43	2,988	3,580	277	222
Pre-Function Space		31,800							
9 Offices									
Outdoor Flex Space									
Coquina Lawn		16,176							
Mangrove Point Lawn*		15,200							

Capacities shown in this book are maximum for each room, with no staging or audio-visual, and should be used for reference only. Room capacities will be diminished based on your staging and audio-visual needs.
 * Mangrove Point Lawn not to scale.

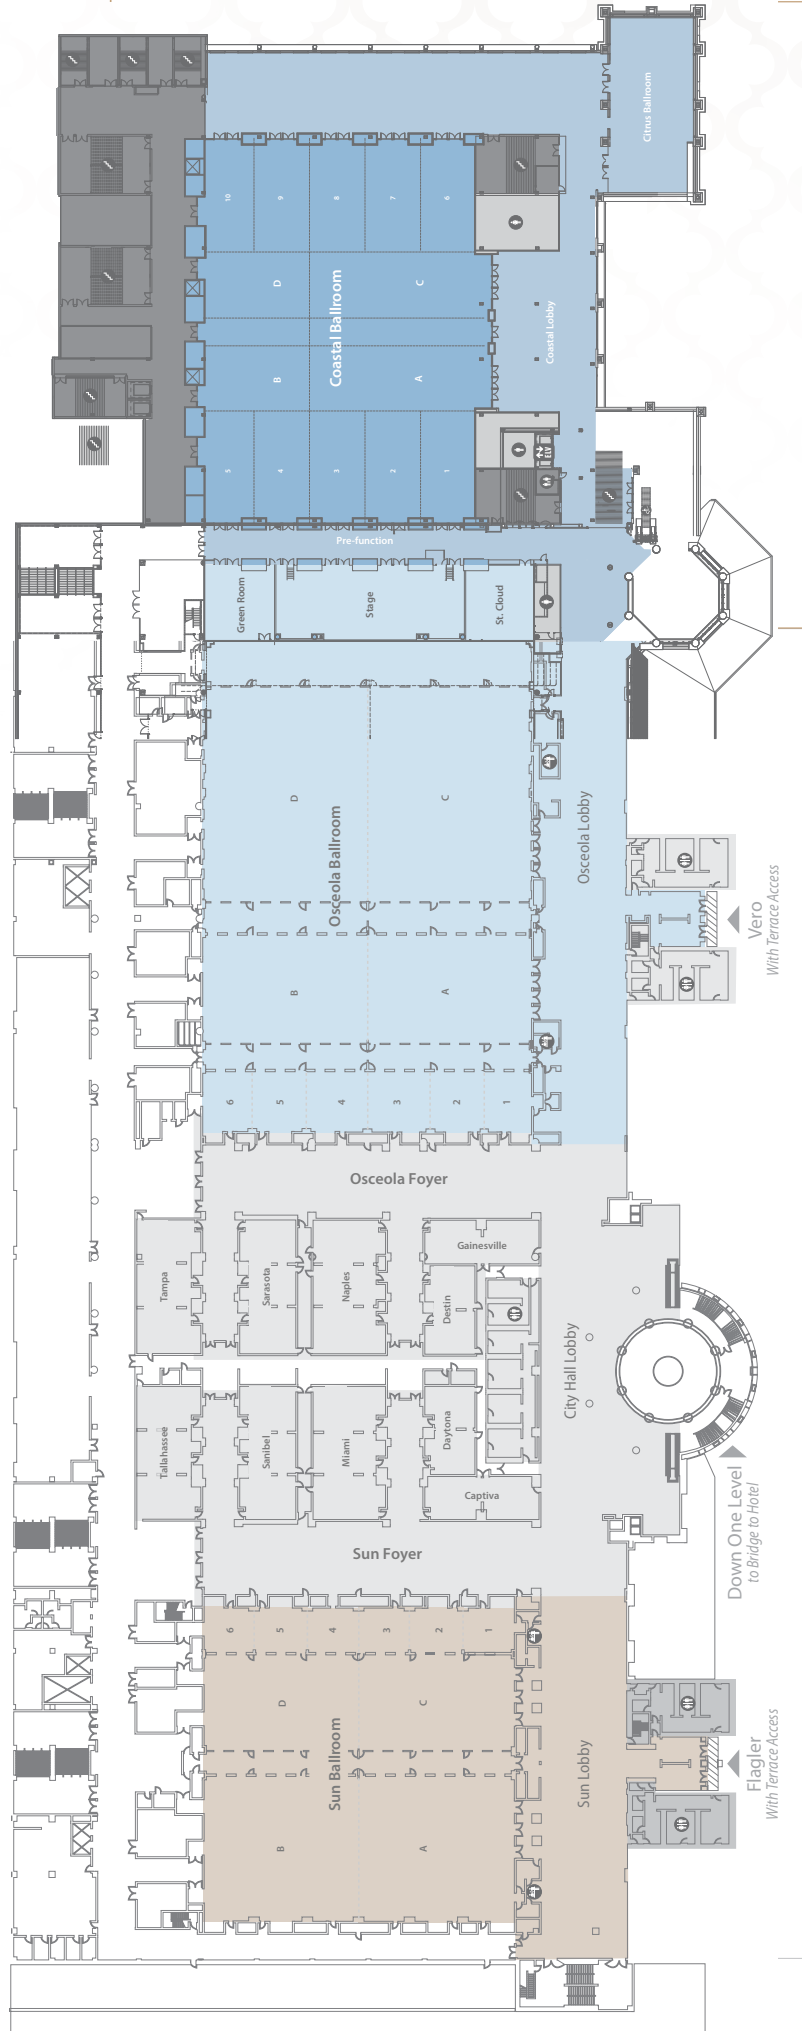

EXPANSION

EXISTING SPACE

- KEY**
- Restrooms
 - Family Restrooms
 - Stairs
 - Registration Desks
 - Service Areas
 - Escalator
 - Elevator



CONVENTION CENTER | LEVEL 2

BALLROOM	L X W X H (FEET)	SQ.FT.	THEATER	CLASSROOM	CONFERENCE	U-SHAPE	ROUNDS (10)	RECEPTION
SUN BALLROOM	187x179x24	29,124	3,040	1,860			1,960	2,520
A	89x84x24	6,682	665	450			490	580
B	98x84x24	6,863	665	450			490	595
C	89x52x24	4,350	418	285			280	375
D	98x52x24	4,556	418	285			280	395
Breakouts								
1	33x30x24	767	70	34	34	28	40	65
2	30x29x24	762	72	45	34	26	40	65
3	27x27x24	663	71	45	34	26	40	55
4	27x27x24	667	71	45	34	26	40	60
5	30x29x24	768	73	45	34	26	40	65
6	42x30x24	809	69	34	34	28	40	70
Sun Lobby		9,992						

Capacities shown in this book are maximum for each room, with no staging or audio-visual, and should be used for reference only. Room capacities will be diminished based on your staging and audio-visual needs.

BALLROOM	L X W X H (FEET)	SQ.FT.	THEATER	CLASSROOM	CONFERENCE	U-SHAPE	ROUNDS (10)	RECEPTION
OSCEOLA BALLROOM	265x190x24	48,505	5,561	3,366			3,450	4,200
A	94x59x24	5,208	560	322			400	450
B	96x59x24	5,326	560	322			400	460
C	115x94x24	10,270	1,092	660			700	890
D	115x94x24	10,385	1,092	660			700	900
Breakouts								
1	39x32x24	949	89	49	40	29	60	80
2	39x29x24	1,005	105	63	40	29	70	90
3	39x33x24	1,171	112	74	46	32	90	100
4	39x32x24	1,132	112	74	46	32	90	100
5	39x29x24	1,008	105	69	40	30	80	85
6	39x35x24	988	93	50	40	30	60	85
Osceola Lobby		14,212						

Capacities shown in this book are maximum for each room, with no staging or audio-visual, and should be used for reference only. Room capacities will be diminished based on your staging and audio-visual needs.



CONVENTION CENTER | LEVEL 2

BREAKOUT ROOMS	L X W X H (FEET)	SQ.FT.	THEATER	CLASSROOM	CONFERENCE	U-SHAPE	ROUNDS (10)	RECEPTION
CAPTIVA	61x23x12	1,364	138	88	54	48	90	120
DAYTONA	48x27x12	1,194	118	85	48	40	70	105
DESTIN	48x27x12	1,186	118	85	48	40	70	105
GAINESVILLE	61x23x12	1,361	138	88	54	48	90	120
MIAMI	72x39x12	2,626	272	193	84	73	210	230
NAPLES	71x39x12	2,602	272	193	84	73	210	225
SANIBEL	72x30x12	2,023	238	132	76	66	120	175
SARASOTA	71x30x12	2,018	238	132	76	66	120	175
TALLAHASSEE	72x34x12	2,273	249	170	78	69	150	200
TAMPA	70x34x12	2,269	249	170	78	69	150	200
Foyer & Lobbies								
Sun Foyer		8,902						
Osceola Foyer		8,933						
City Hall Lobby		9,772						

Capacities shown in this book are maximum for each room, with no staging or audio-visual, and should be used for reference only. Room capacities will be diminished based on your staging and audio-visual needs.

Coastal Ballroom (Expansion)


BALLROOM	L X W X H (FEET)	SQ.FT.	THEATER	CLASSROOM	CONFERENCE	U-SHAPE	ROUNDS (10)	RECEPTION
COASTAL BALLROOM	146x210x24	30,417	2,856	2,050			2,040	2,643
Coastal A	87x35x24	3,045	320	180			240	264
Coastal B	58x35x24	2,030	224	108	36	34	150	176
Coastal C	87x35x24	3,045	320	180			240	264
Coastal D	58x35x24	2,030	224	108	36	34	150	176
Breakouts								
Coastal 1	57x29x24	1,653	182	100	36	32	110	143
Coastal 2	57x29x24	1,653	182	100	36	32	110	143
Coastal 3	57x29x24	1,653	182	100	36	32	110	143
Coastal 4	57x29x24	1,653	182	100	36	32	110	143
Coastal 5	57x29x24	1,653	182	100	36	32	110	143
Coastal 6	57x29x24	1,653	182	100	36	32	110	143
Coastal 7	57x29x24	1,653	182	100	36	32	110	143
Coastal 8	57x29x24	1,653	182	100	36	32	110	143
Coastal 9	57x29x24	1,653	182	100	36	32	110	143
Coastal 10	57x29x24	1,653	182	100	36	32	110	143
CITRUS BALLROOM	87x42x24	3,654	410	210	56	56	210	314
Coastal Lobby	TBD	TBD						
ST. CLOUD	29x24x12	696	72	40	22	18	50	115

Capacities shown in this book are maximum for each room, with no staging or audio-visual, and should be used for reference only. Room capacities will be diminished based on your staging and audio-visual needs. Square footage and capacities are based on developer blueprints and are subject to change.



MEZZANINE

Breakout Rooms (Expansion)

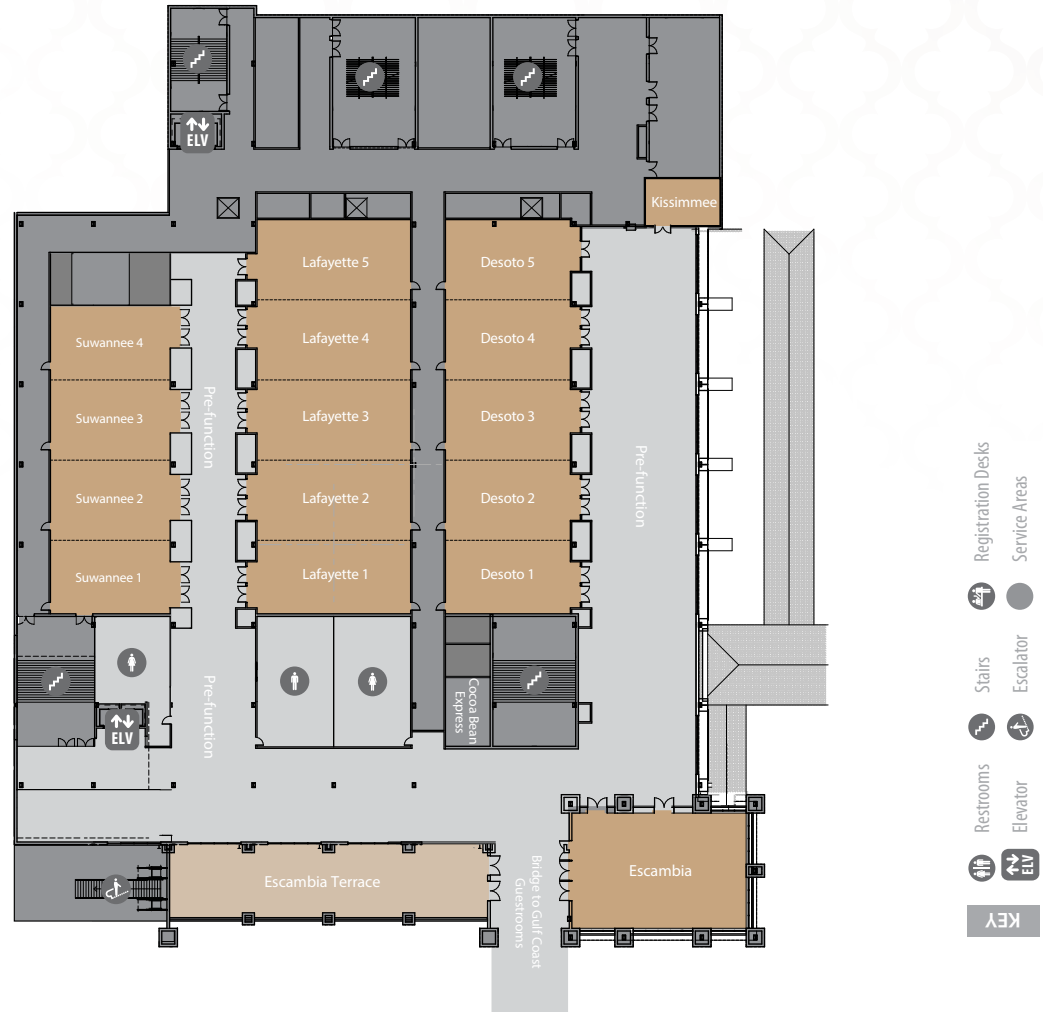

BREAKOUT ROOM	L X W X H (FEET)	SQ.FT.	THEATER	CLASSROOM	CONFERENCE	U-SHAPE	ROUNDS (10)	RECEPTION
DESOTO	150x48x12	7,200	700	480				
1	29x48x12	1,440	140	80	24	26	80	125
2	29x48x12	1,440	140	80	24	26	80	125
3	29x48x12	1,440	140	80	24	26	80	125
4	29x48x12	1,440	140	80	24	26	80	125
5	29x48x12	1,440	140	80	24	26	80	125
LAFAYETTE	150x61x12	9,150	910	600				
1	29x61x12	1,830	182	99	36	34	110	159
2	29x61x12	1,830	182	99	36	34	110	159
3	29x61x12	1,830	182	99	36	34	110	159
4	29x61x12	1,830	182	99	36	34	110	159
5	29x61x12	1,830	182	99	36	34	110	159
SUWANNEE	117x47x12	5,499	560	360				
1	30x47x12	1,374	140	72	28	26	80	119
2	30x47x12	1,374	140	72	28	26	80	119
3	30x47x12	1,374	140	72	28	26	80	119
4	30x47x12	1,374	140	72	28	26	80	119
ESCAMBIA	55x40x12	2,897	286	150	54	69	120	200
Escambia Terrace	110x24	2,640						130
Pre-Function Space		17,642						
KISSIMMEE	30x19x12	570						